



Section A-A' - Elevation
Horizontal Scale 1 : 1000
Vertical Scale 1 : 1000
Long Section A-A'

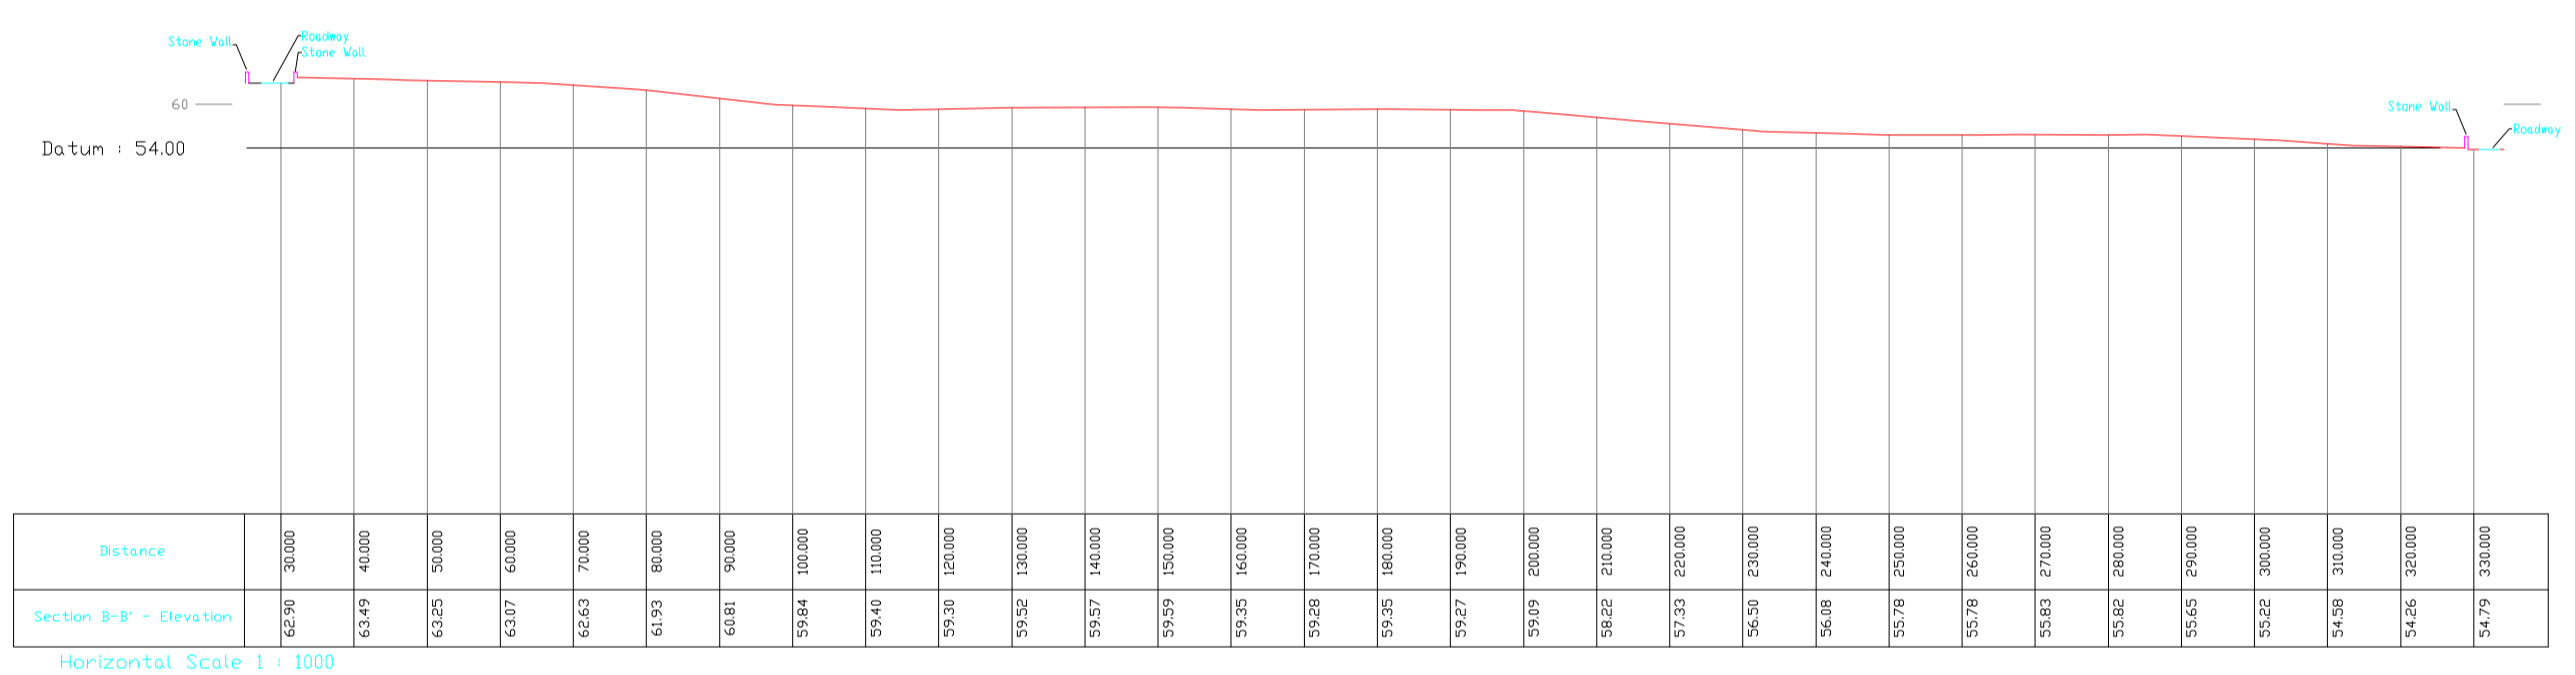

Section B-B' - Elevation
Horizontal Scale 1 : 1000
Vertical Scale 1 : 1000
Cross Section B-B'

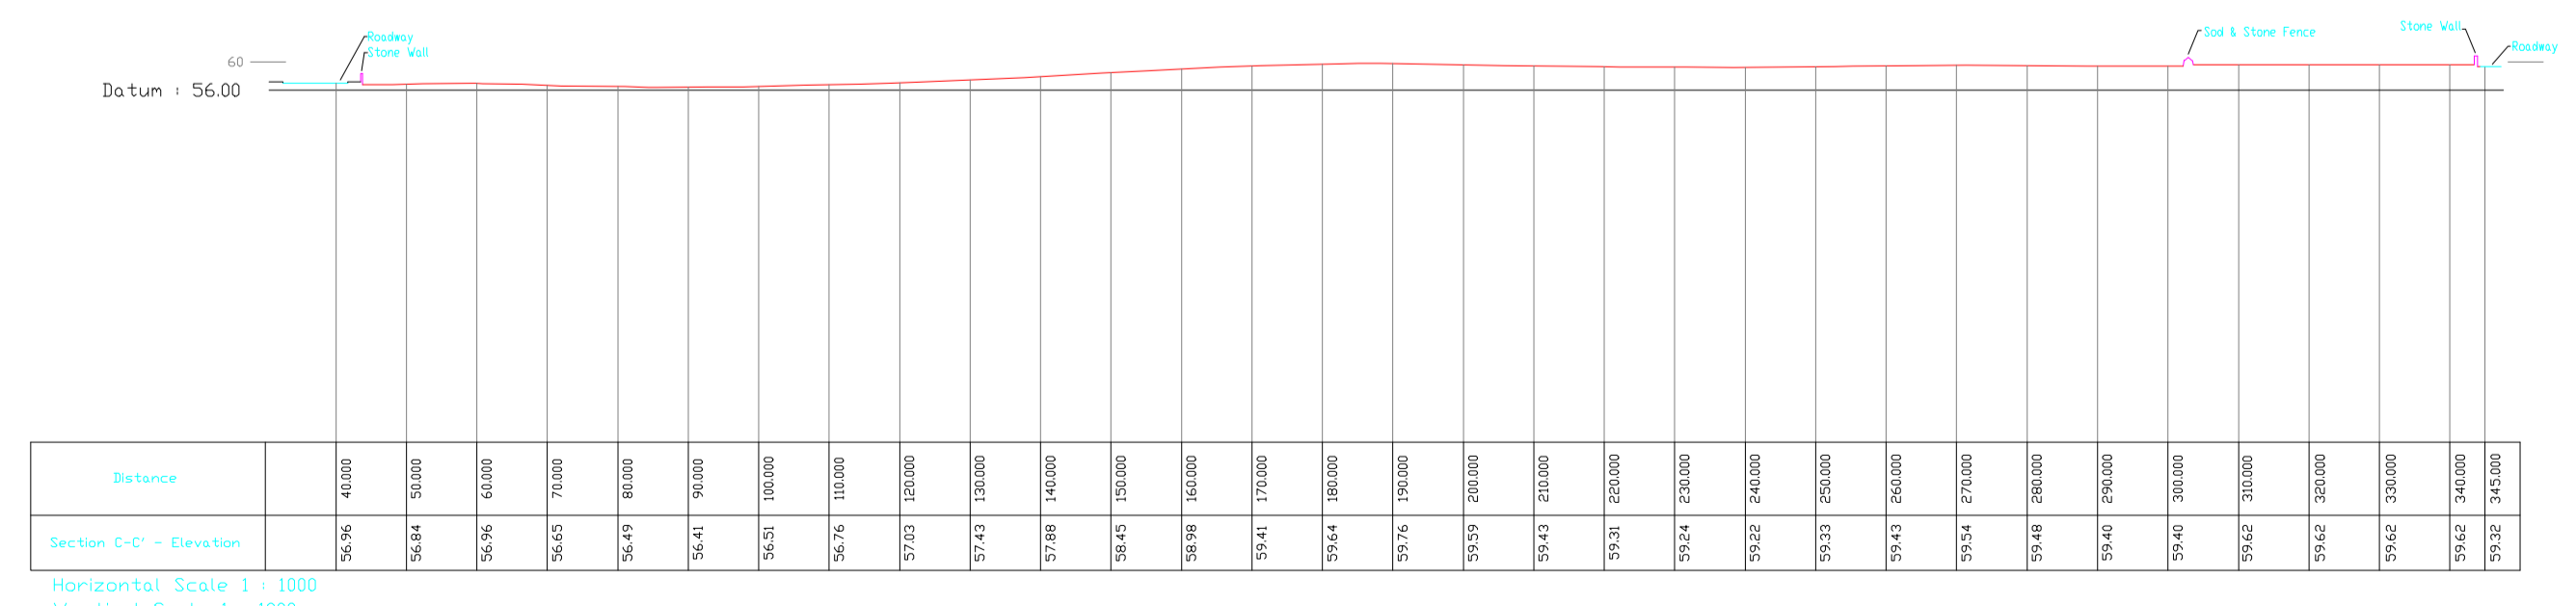

Section C-C' - Elevation
Horizontal Scale 1 : 1000
Vertical Scale 1 : 1000
Cross Section C-C'



REVISION	REVISION DATE	DESCRIPTION OF REVISION

FOCUS
 Focus Surveys Ltd., O'Connell Avenue, Turners Cross, Co. Wick.
 Tel: 021-4914555 Fax: 021-4975907 e-mail: focusurveys@eircom.net

TITLE
LONG & CROSS SECTIONS

SURVEY LOCATION
XXXXXXXXXXXX
XXXXXXXXXXXX

CLIENT
XXXXXXXXXXXX
XXXXXXXXXXXX

SCALE	1:1000	DRAWING NAME	LEV.
SURVEYED BY	E.D.		
DATE	20-01-01		
DRAWN BY	E.D.		
DATE	09-02-01		
CHECKED BY	D.C.		

01-006_2